


LOCAL - 80' RIGHT-OF-WAY

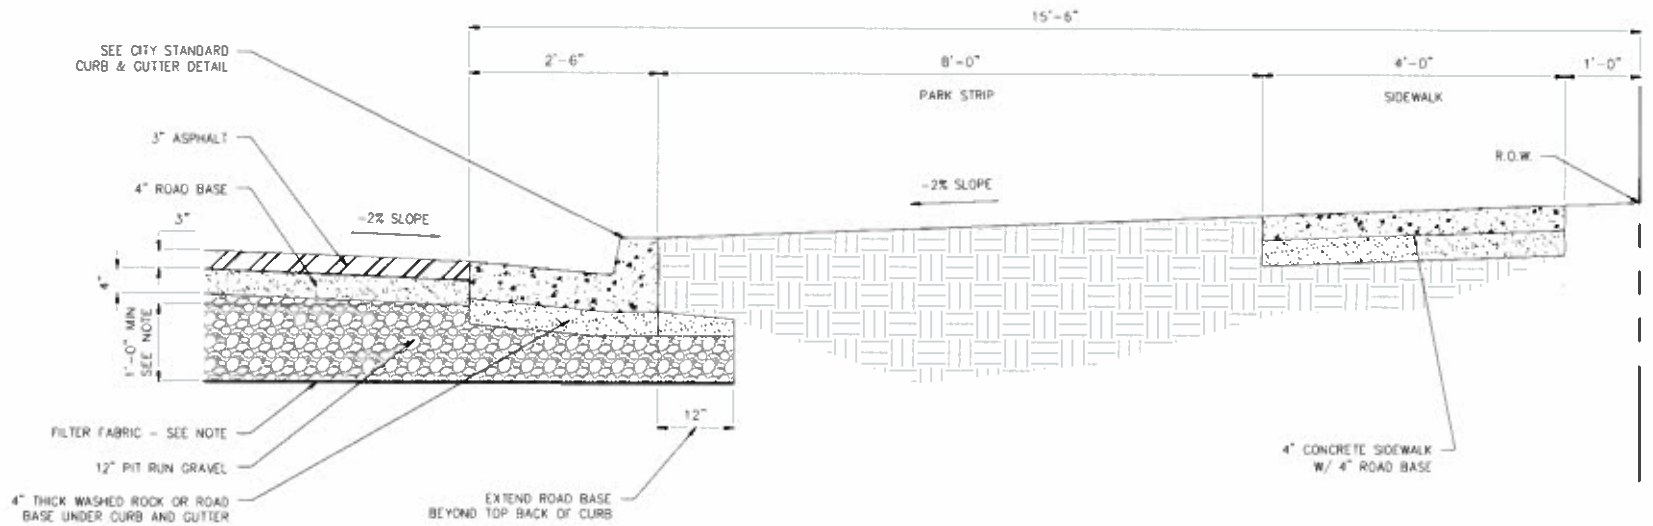

LOCAL - 80' RIGHT-OF-WAY
PAVING MATERIALS

NOTE:
ALL ROADS WEST OF 200 WEST SHALL HAVE 15" PIT RUN GRAVEL AND FILTER FIBER ABOVE NATIVE SOIL