


**LOCAL - 99' RIGHT-OF-WAY  
3700 NORTH  
FOR 200' WEST OF HIGHWAY 91**

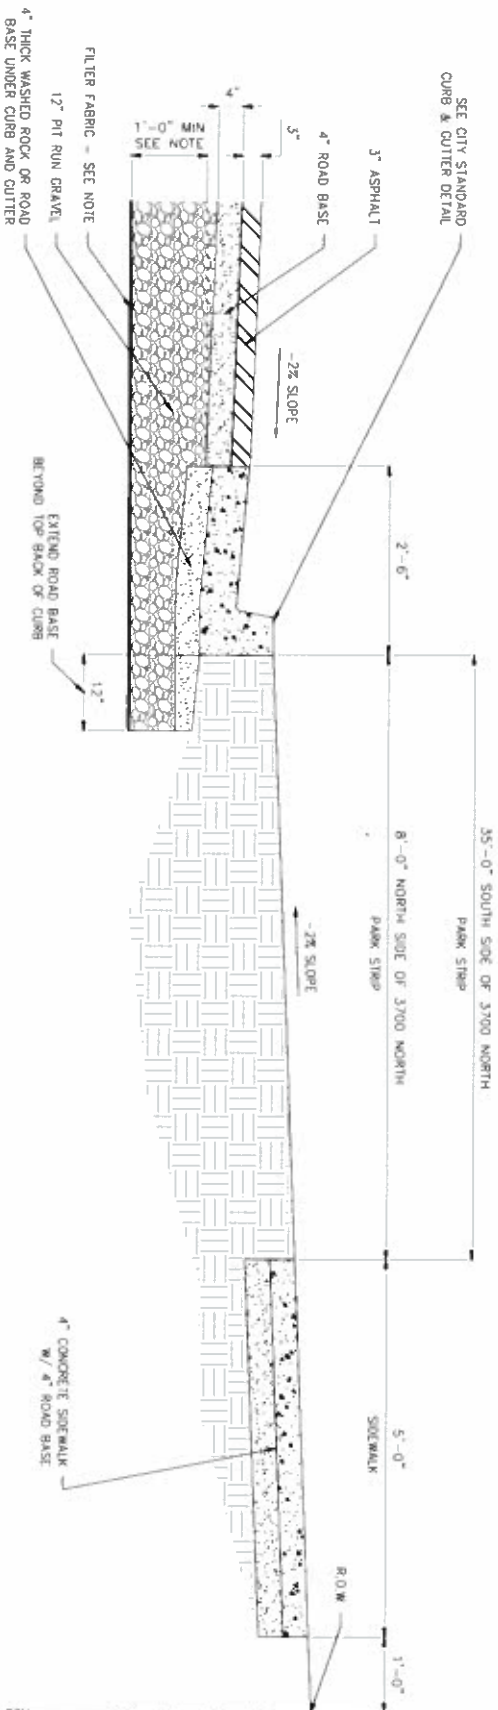

NOTE:  
ALL ROADS WEST OF 200 WEST SHALL HAVE 15" PIT RUN GRAVEL AND FILTER FABR ABOVE NATIVE SOIL

**LOCAL - 99' RIGHT-OF-WAY  
3700 NORTH  
FOR 200' WEST OF HIGHWAY 91 PAVING MATERIALS**

**HYDE PARK CITY**

113 EAST CENTER  
HYDE PARK, UTAH 84318  
TEL: (435) 563-6507



**SUNRISE  
ENGINEERING**

99' ROADWAY AT 3700 NORTH FOR 200' WEST  
OF HWY 91 CROSS SECTIONS

RD-01F

DATE: 07-10-21