


PARTIAL STREET CROSS-SECTION

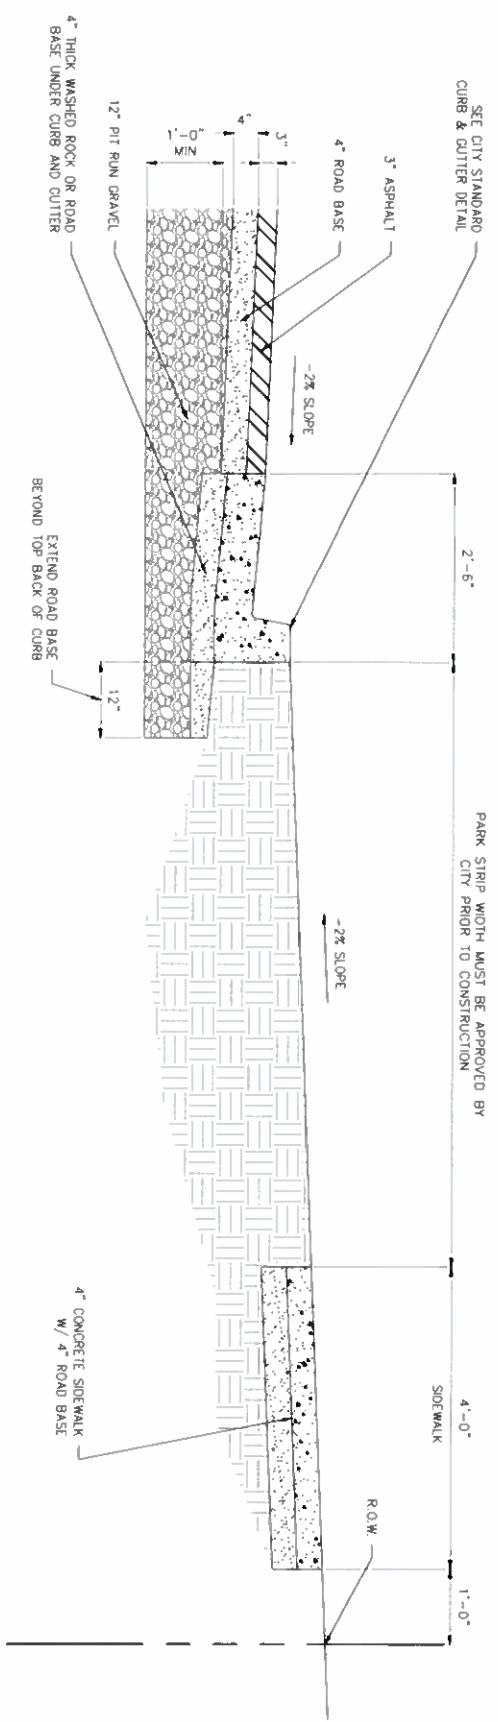

PARTIAL STREET CROSS-SECTION PAVING MATERIALS

NOTE:
ALL ROADS WEST OF 200 WEST SHALL HAVE 15" PIT RUN GRAVEL AND FILTER FIBER ABOVE NATIVE SOIL

HYDE PARK CITY

113 EAST CENTER
HYDE PARK, UTAH 84318
TEL. (435) 563-6507



SUNRISE
ENGINEERING

TYPICAL PARTIAL STREET
ROADWAY CROSS SECTIONS

DATE: 07-10-21

RD-01G