


STREET INTERSECTION

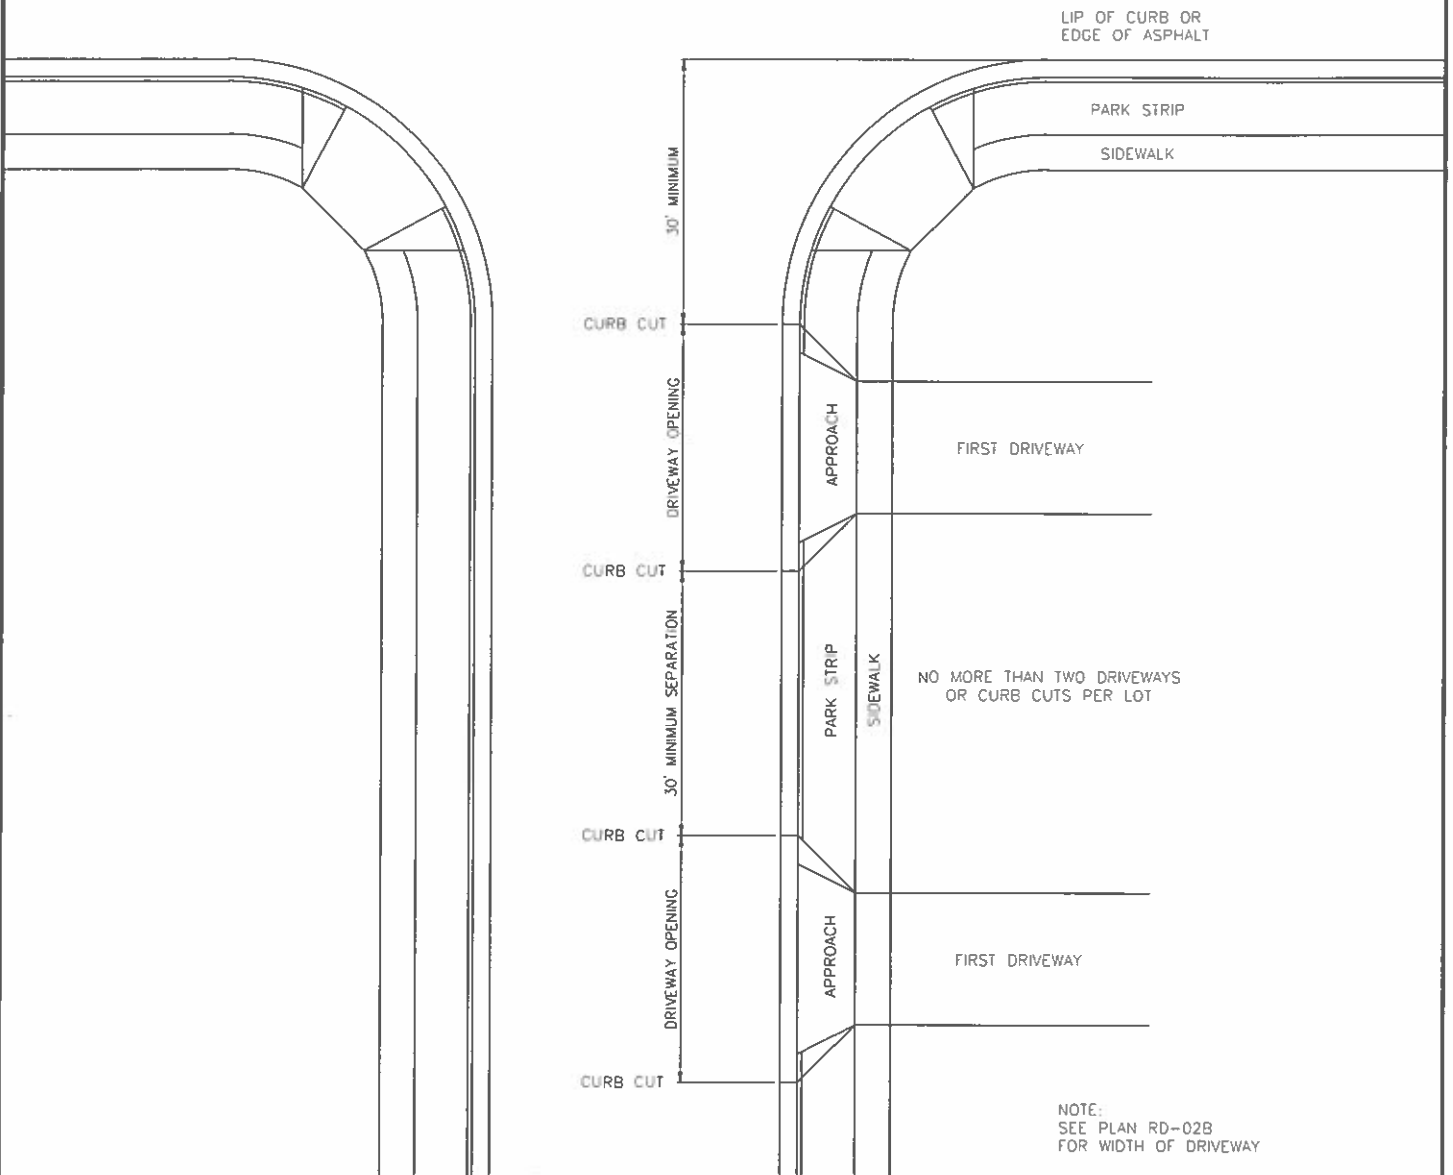

NOTE:
SEE PLAN RD-02B
FOR WIDTH OF DRIVEWAY

HYDE PARK CITY

113 EAST CENTER
HYDE PARK, UTAH 84318
TEL. (435) 563-6507



**DRIVEWAY
LOCATIONS**

RD-02A

DATE: 02-09-21